


Zone 6 -
TYPICAL FRONT
ELEVATION

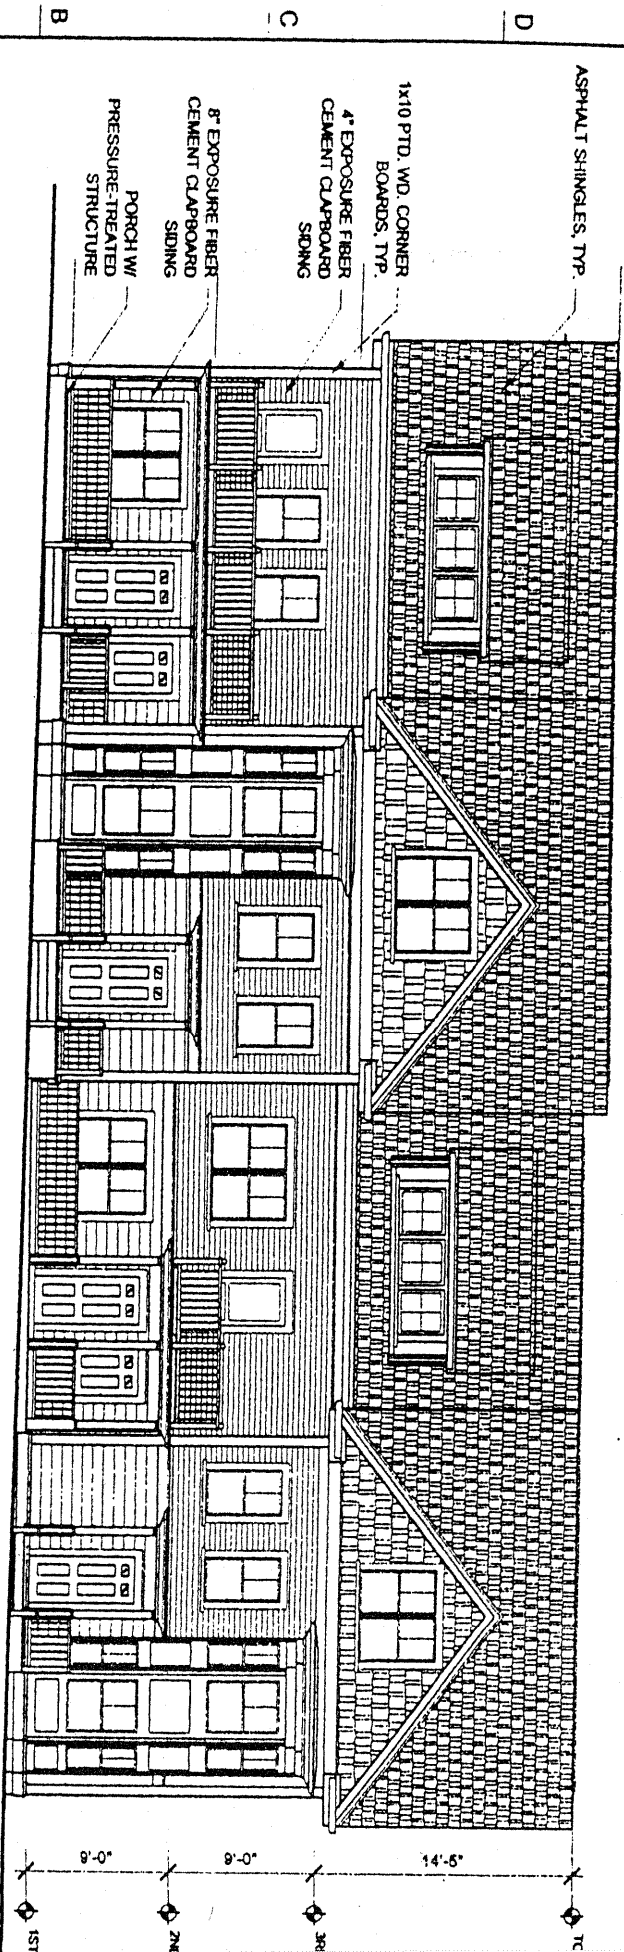

A-1
BLDG. 1 - FRONT ELEVATION
1/8" = 1'-0"
BLDGS. 2 & 3 SIMILAR

